



Department
for Transport

Road Traffic Regulation Act 1984

Sections 64 and 65

Authorisation of traffic signs and special directions

Accessible transcript

Secretary of State for Transport's traffic authorisation of traffic signs for the purpose of reducing vehicle speeds in Durham Road, Stockton-on-Tees, for which Stockton-on-Tees Borough Council is the traffic authority.

The following pages contain a copy of the text from the Secretary of State for Transport's traffic authorisation regarding the above traffic signs.

A scanned copy of the signed authorisation and supporting documents from the application are appended to this letter. The supporting material is submitted to the Department for Transport by a third party. You should refer to the party involved for accessible copies of the supporting material.



HIGHWAYS ACT 1980 – SECTION 90
AUTHORISATION OF ROAD HUMPS

The Secretary of State for Transport, in exercise of her powers under Section 90 of the Highways Act 1980, and of all other powers enabling her in that behalf, for the purpose of reducing vehicle speeds in Durham Road, Stockton-on-Tees, for which Stockton-on-Tees Borough Council is the traffic authority, hereby:-

1. authorises the placing upon a road hump, at or within 5 metres of the site shown schematically on the attached plan numbered GT50/173/0019-1, of a toucan crossing (hereinafter referred to as “the authorised crossing”) as defined within Schedule 1 of the Traffic Signs Regulations and General Directions 2016 (Part 1 of S.I. 2016/362, “the 2016 Regulations”) and conforming as to size, colour and character with that shown on the attached plan numbered GT50/173/0019-2; and
2. directs, without prejudice to any statutory provision to the like effect, that it is a condition of this authorisation that the placing of the authorised crossing at or near the said site shall continue to have effect only until such day as may be appointed by one month’s notice given by the Secretary of State in writing to the traffic authority for the removal or alteration of the authorised hump, and on that day the said authorisation shall, without prejudice to the giving of any further authorisation or direction, cease to have effect.

The provisions of the Highways (Road Humps) Regulations 1999 shall apply to the road hump and the authorised crossing, save that an imaginary line along the centre of the hump from one side of the road to the other need not be in the same position as an imaginary line along the centre of the limits of the crossing from one side of the road to the other as shown in the diagram in Schedule 14, Part 2, Item 51 of the 2016 Regulations.



The provisions of Regulations 5, 7, 9, 10 and 11 of the 2016 Regulations shall apply to the authorised crossing in the same manner as they apply to the marking shown in the diagram in Schedule 14, Part 2, Item 51 of those Regulations.

Dated *15 April 2025*

Signed by authority of the Secretary of State

.....
A Delegated Official of the Department for Transport



Department
for Transport

SCANNED AUTHORISATION AND SUPPORTING DOCUMENTS FOLLOW



HIGHWAYS ACT 1980 – SECTION 90
AUTHORISATION OF ROAD HUMPS

The Secretary of State for Transport, in exercise of her powers under Section 90 of the Highways Act 1980, and of all other powers enabling her in that behalf, for the purpose of reducing vehicle speeds in Durham Road, Stockton-on-Tees, for which Stockton-on-Tees Borough Council is the traffic authority, hereby:-

1. authorises the placing upon a road hump, at or within 5 metres of the site shown schematically on the attached plan numbered GT50/173/0019-1, of a toucan crossing (hereinafter referred to as “the authorised crossing”) as defined within Schedule 1 of the Traffic Signs Regulations and General Directions 2016 (Part 1 of S.I. 2016/362, “the 2016 Regulations”) and conforming as to size, colour and character with that shown on the attached plan numbered GT50/173/0019-2; and
2. directs, without prejudice to any statutory provision to the like effect, that it is a condition of this authorisation that the placing of the authorised crossing at or near the said site shall continue to have effect only until such day as may be appointed by one month’s notice given by the Secretary of State in writing to the traffic authority for the removal or alteration of the authorised hump, and on that day the said authorisation shall, without prejudice to the giving of any further authorisation or direction, cease to have effect.

The provisions of the Highways (Road Humps) Regulations 1999 shall apply to the road hump and the authorised crossing, save that an imaginary line along the centre of the hump from one side of the road to the other need not be in the same position as an imaginary line along the centre of the limits of the crossing from one side of the road to the other as shown in the diagram in Schedule 14, Part 2, Item 51 of the 2016 Regulations.




Department
for Transport

GT50/173/0019

The provisions of Regulations 5, 7, 9, 10 and 11 of the 2016 Regulations shall apply to the authorised crossing in the same manner as they apply to the marking shown in the diagram in Schedule 14, Part 2, Item 51 of those Regulations.


Dated *15 April 2025*

Signed by authority of the Secretary of State

 

A Delegated Official of the Department for Transport

CERTIFIED TRUE COPY

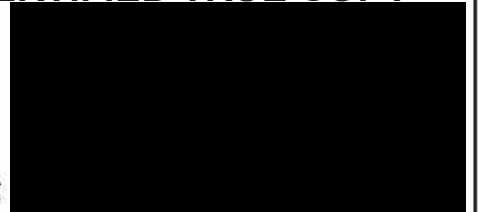

Department
for Transport

Date:
16/04/2025



Department
for Transport


Date: 14 April 2025

Number: GT50/173/0019-1

Durham Road - Toucan Crossing

Location Plan 2

Refer to drawing 296569-ARP-XX-XX-DR-CH-1232 for detail

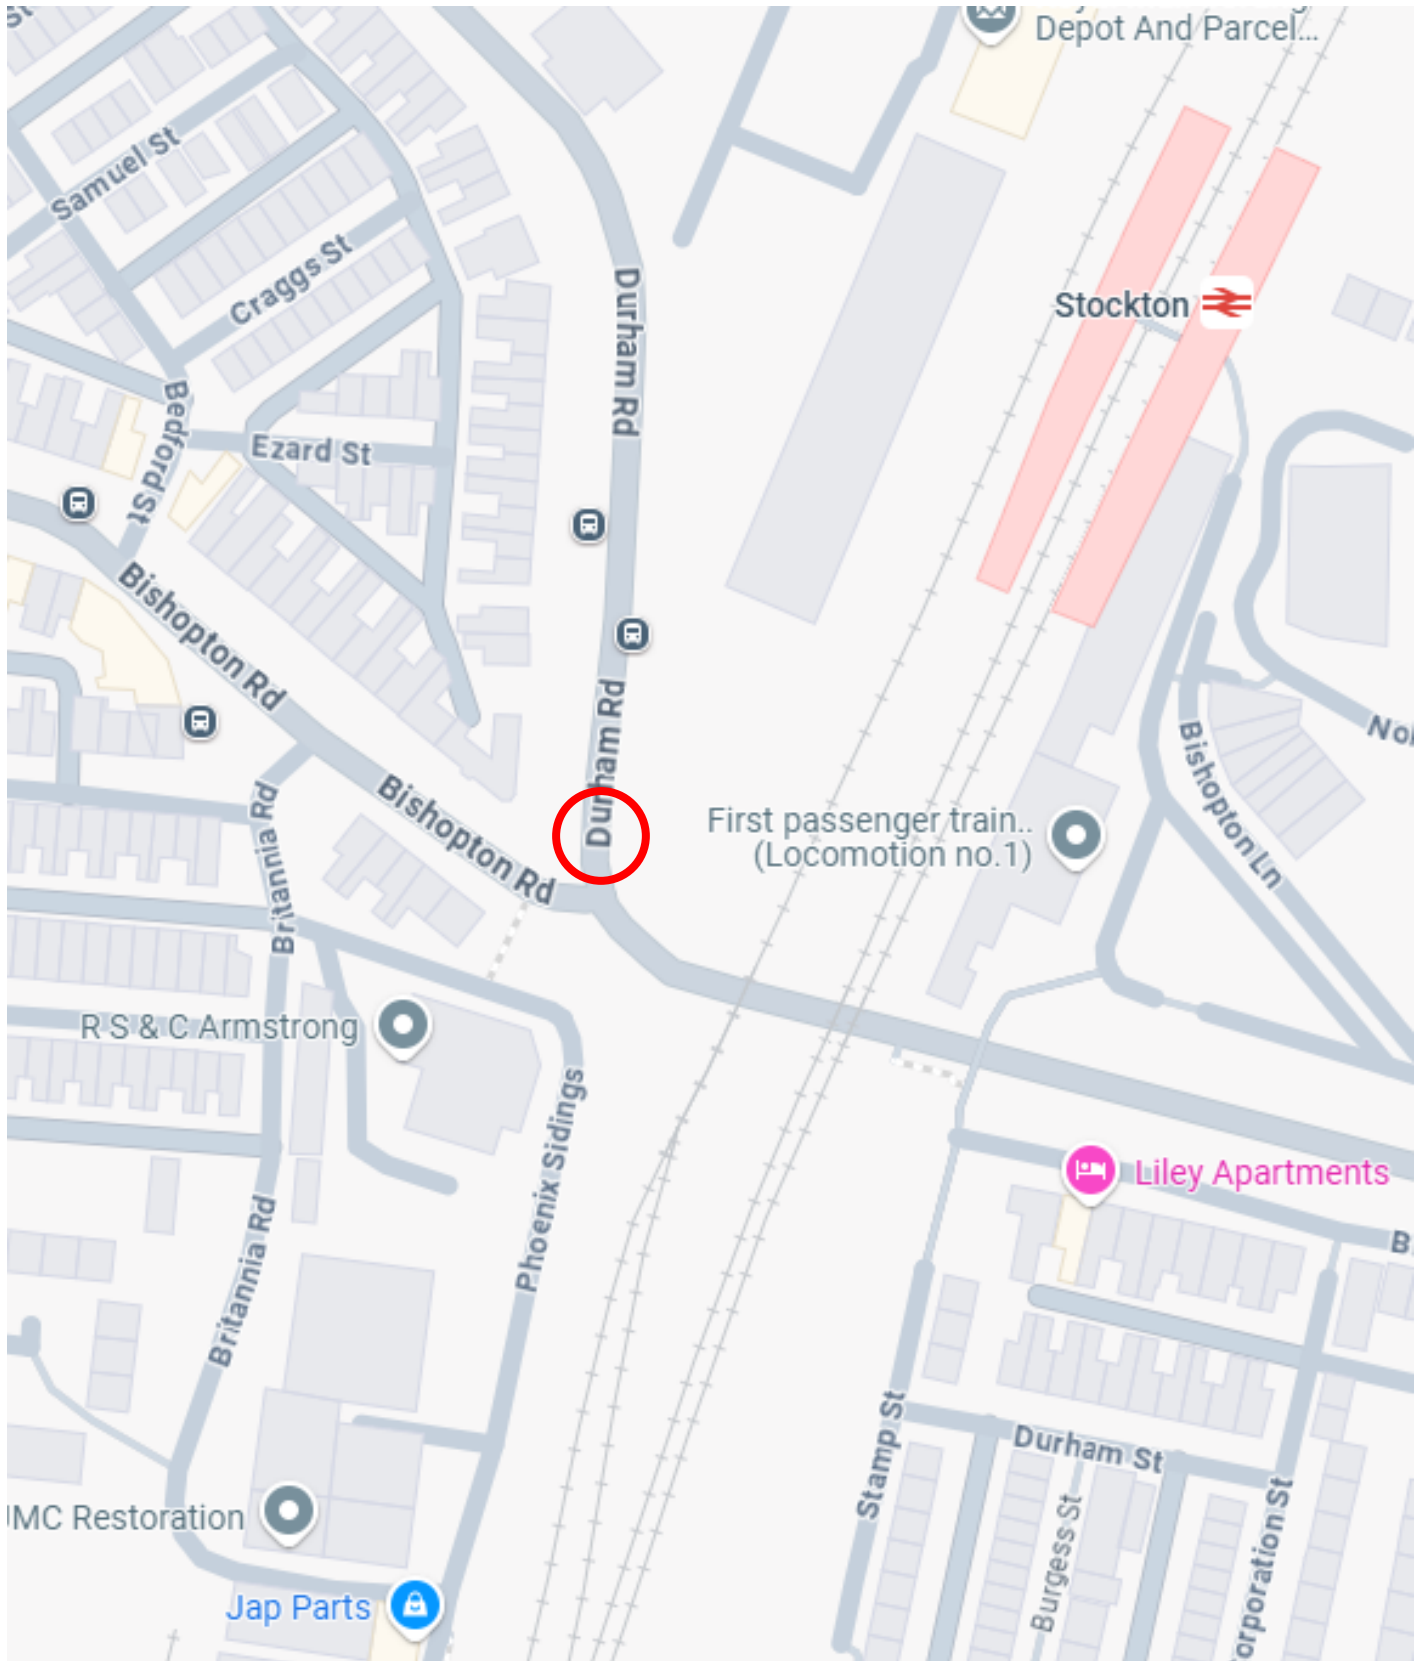

Grid Reference: NZ 44065 19529


Address (near): 1 Durham Road, Stockton-on-Tees, TS19 0BP

What3Words: shorthand.reduce.brownish

Durham Road - Toucan Crossing

Location Plan 1



Refer to drawing 296569-ARP-XX-XX-DR-CH-1232 for detail

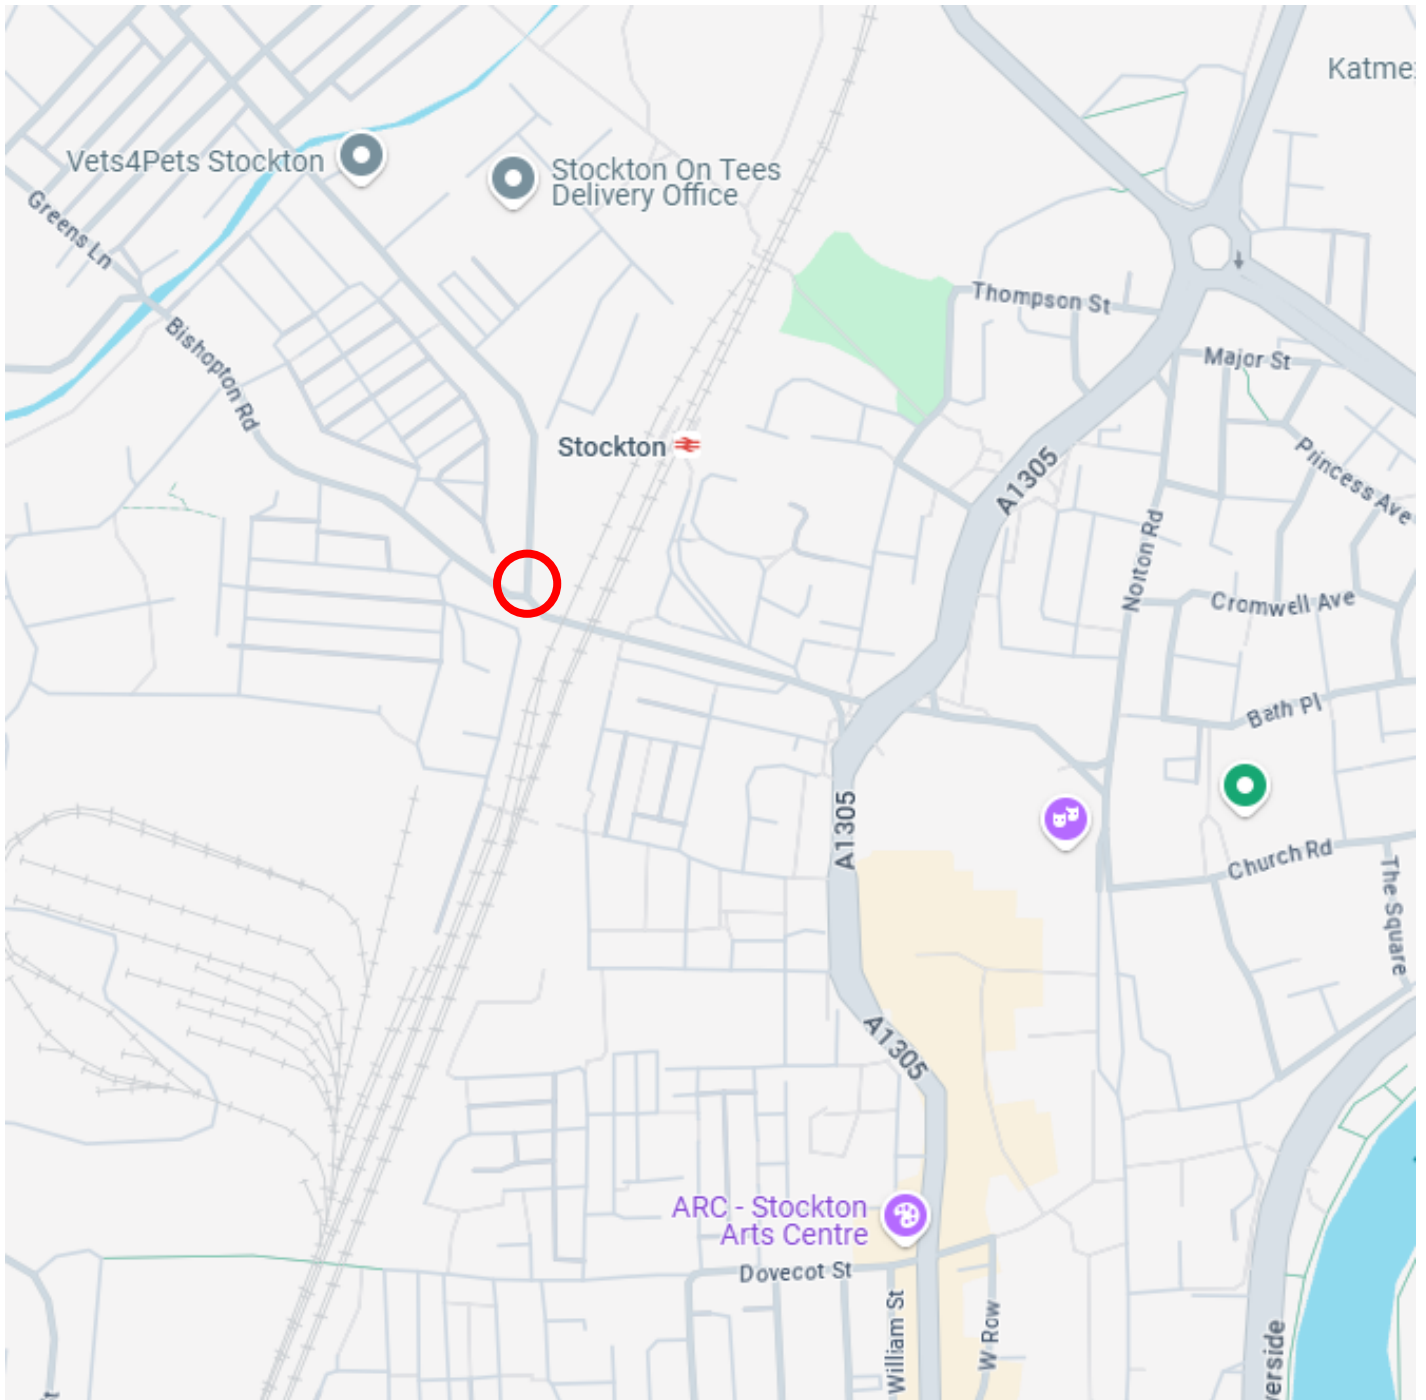

Grid Reference: NZ 44065 19529

Address (near): 1 Durham Road, Stockton-on-Tees, TS19 0BP


What3Words: shorthand.reduce.brownish

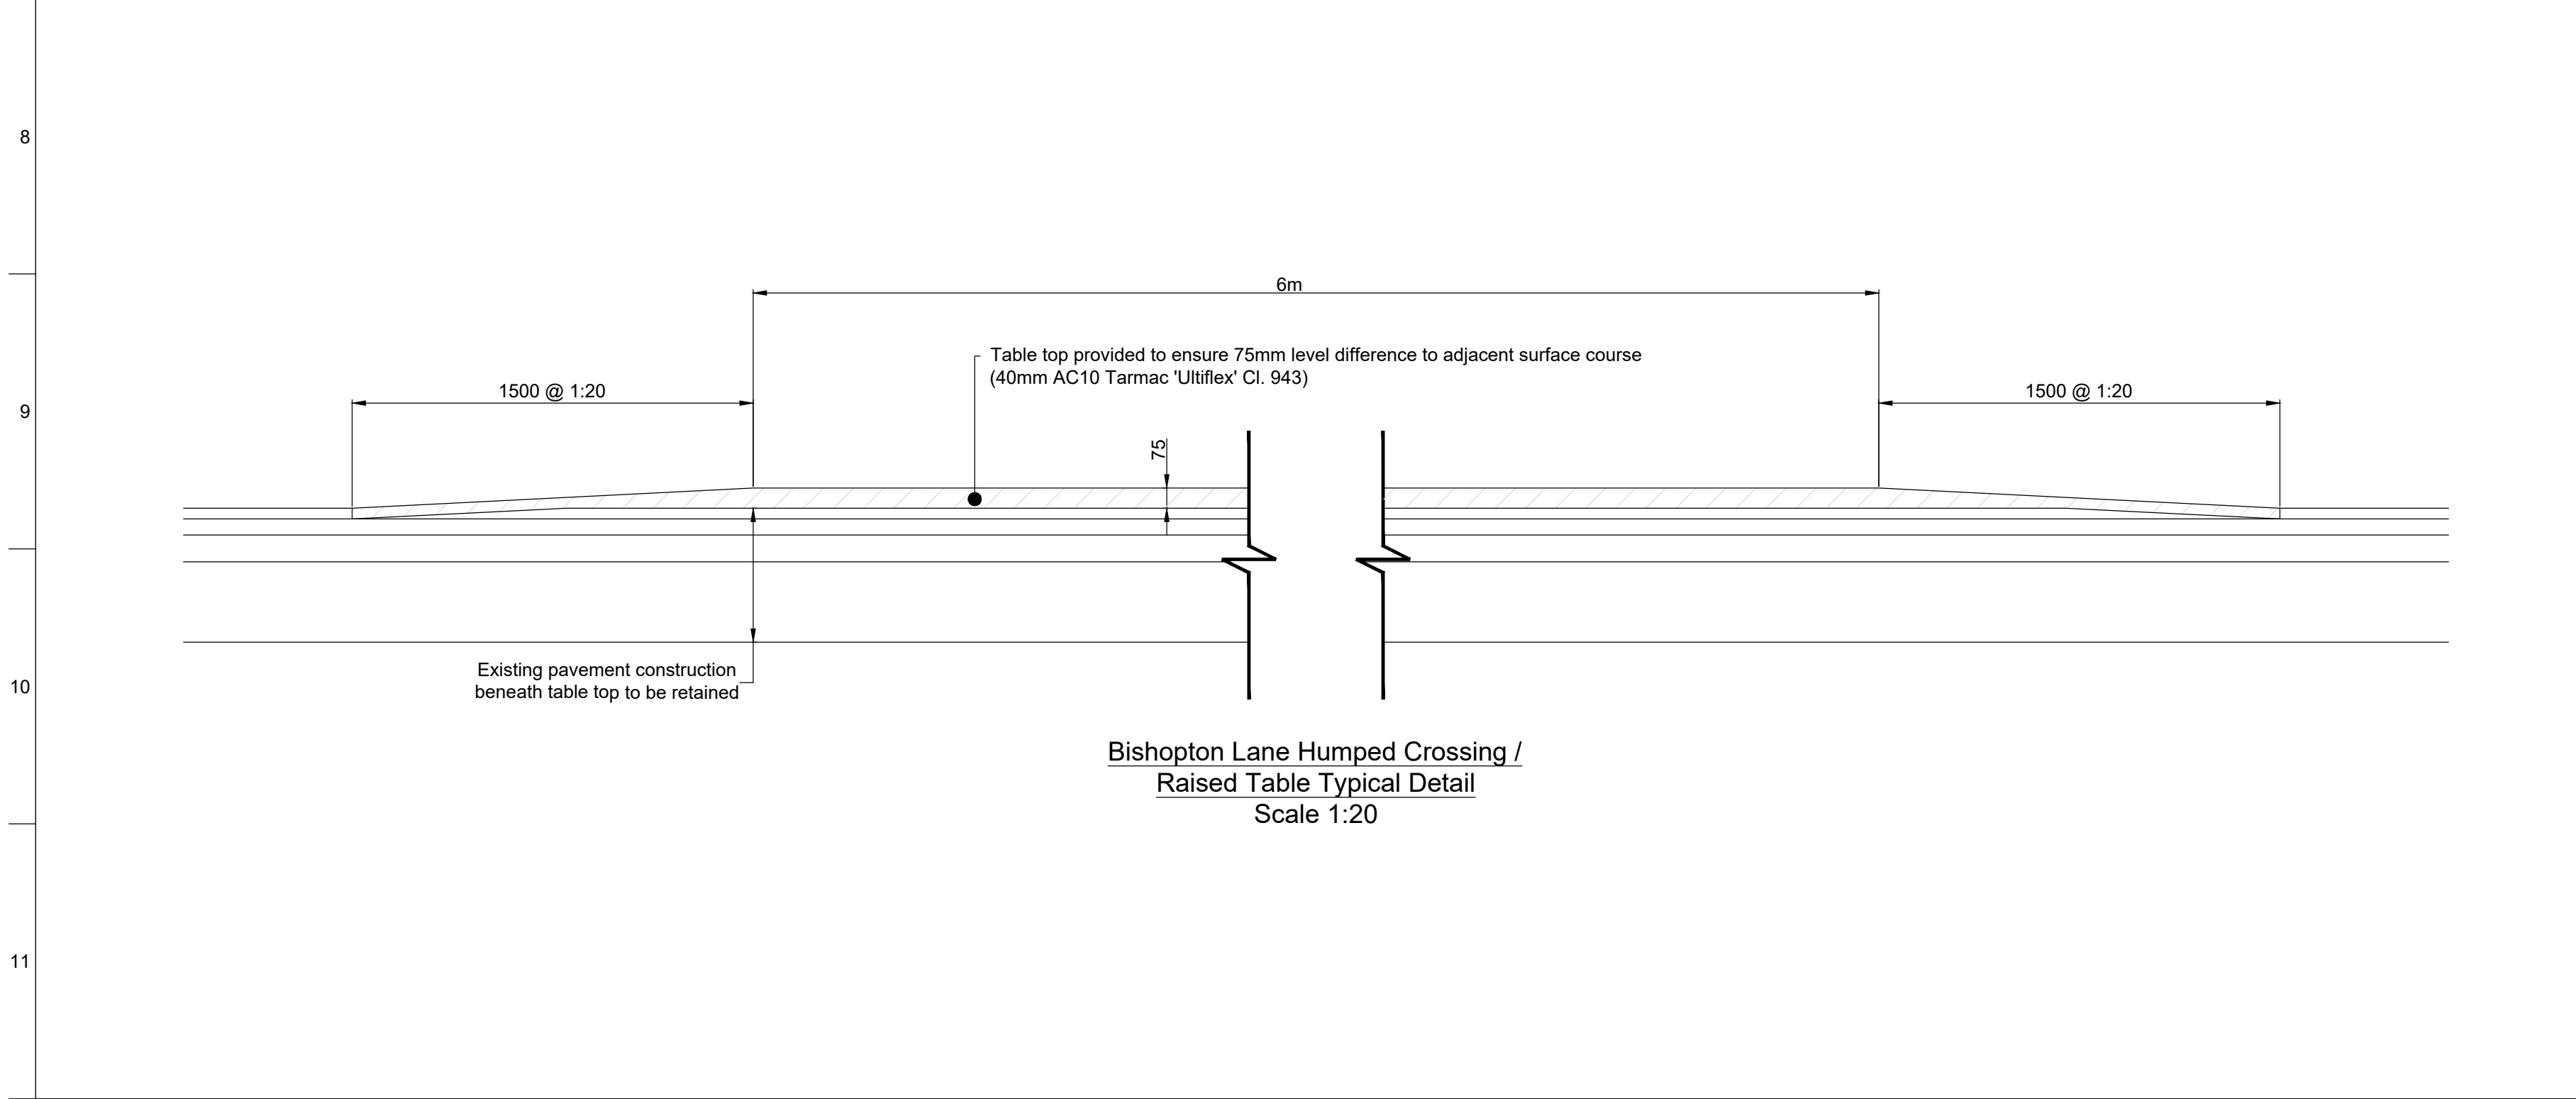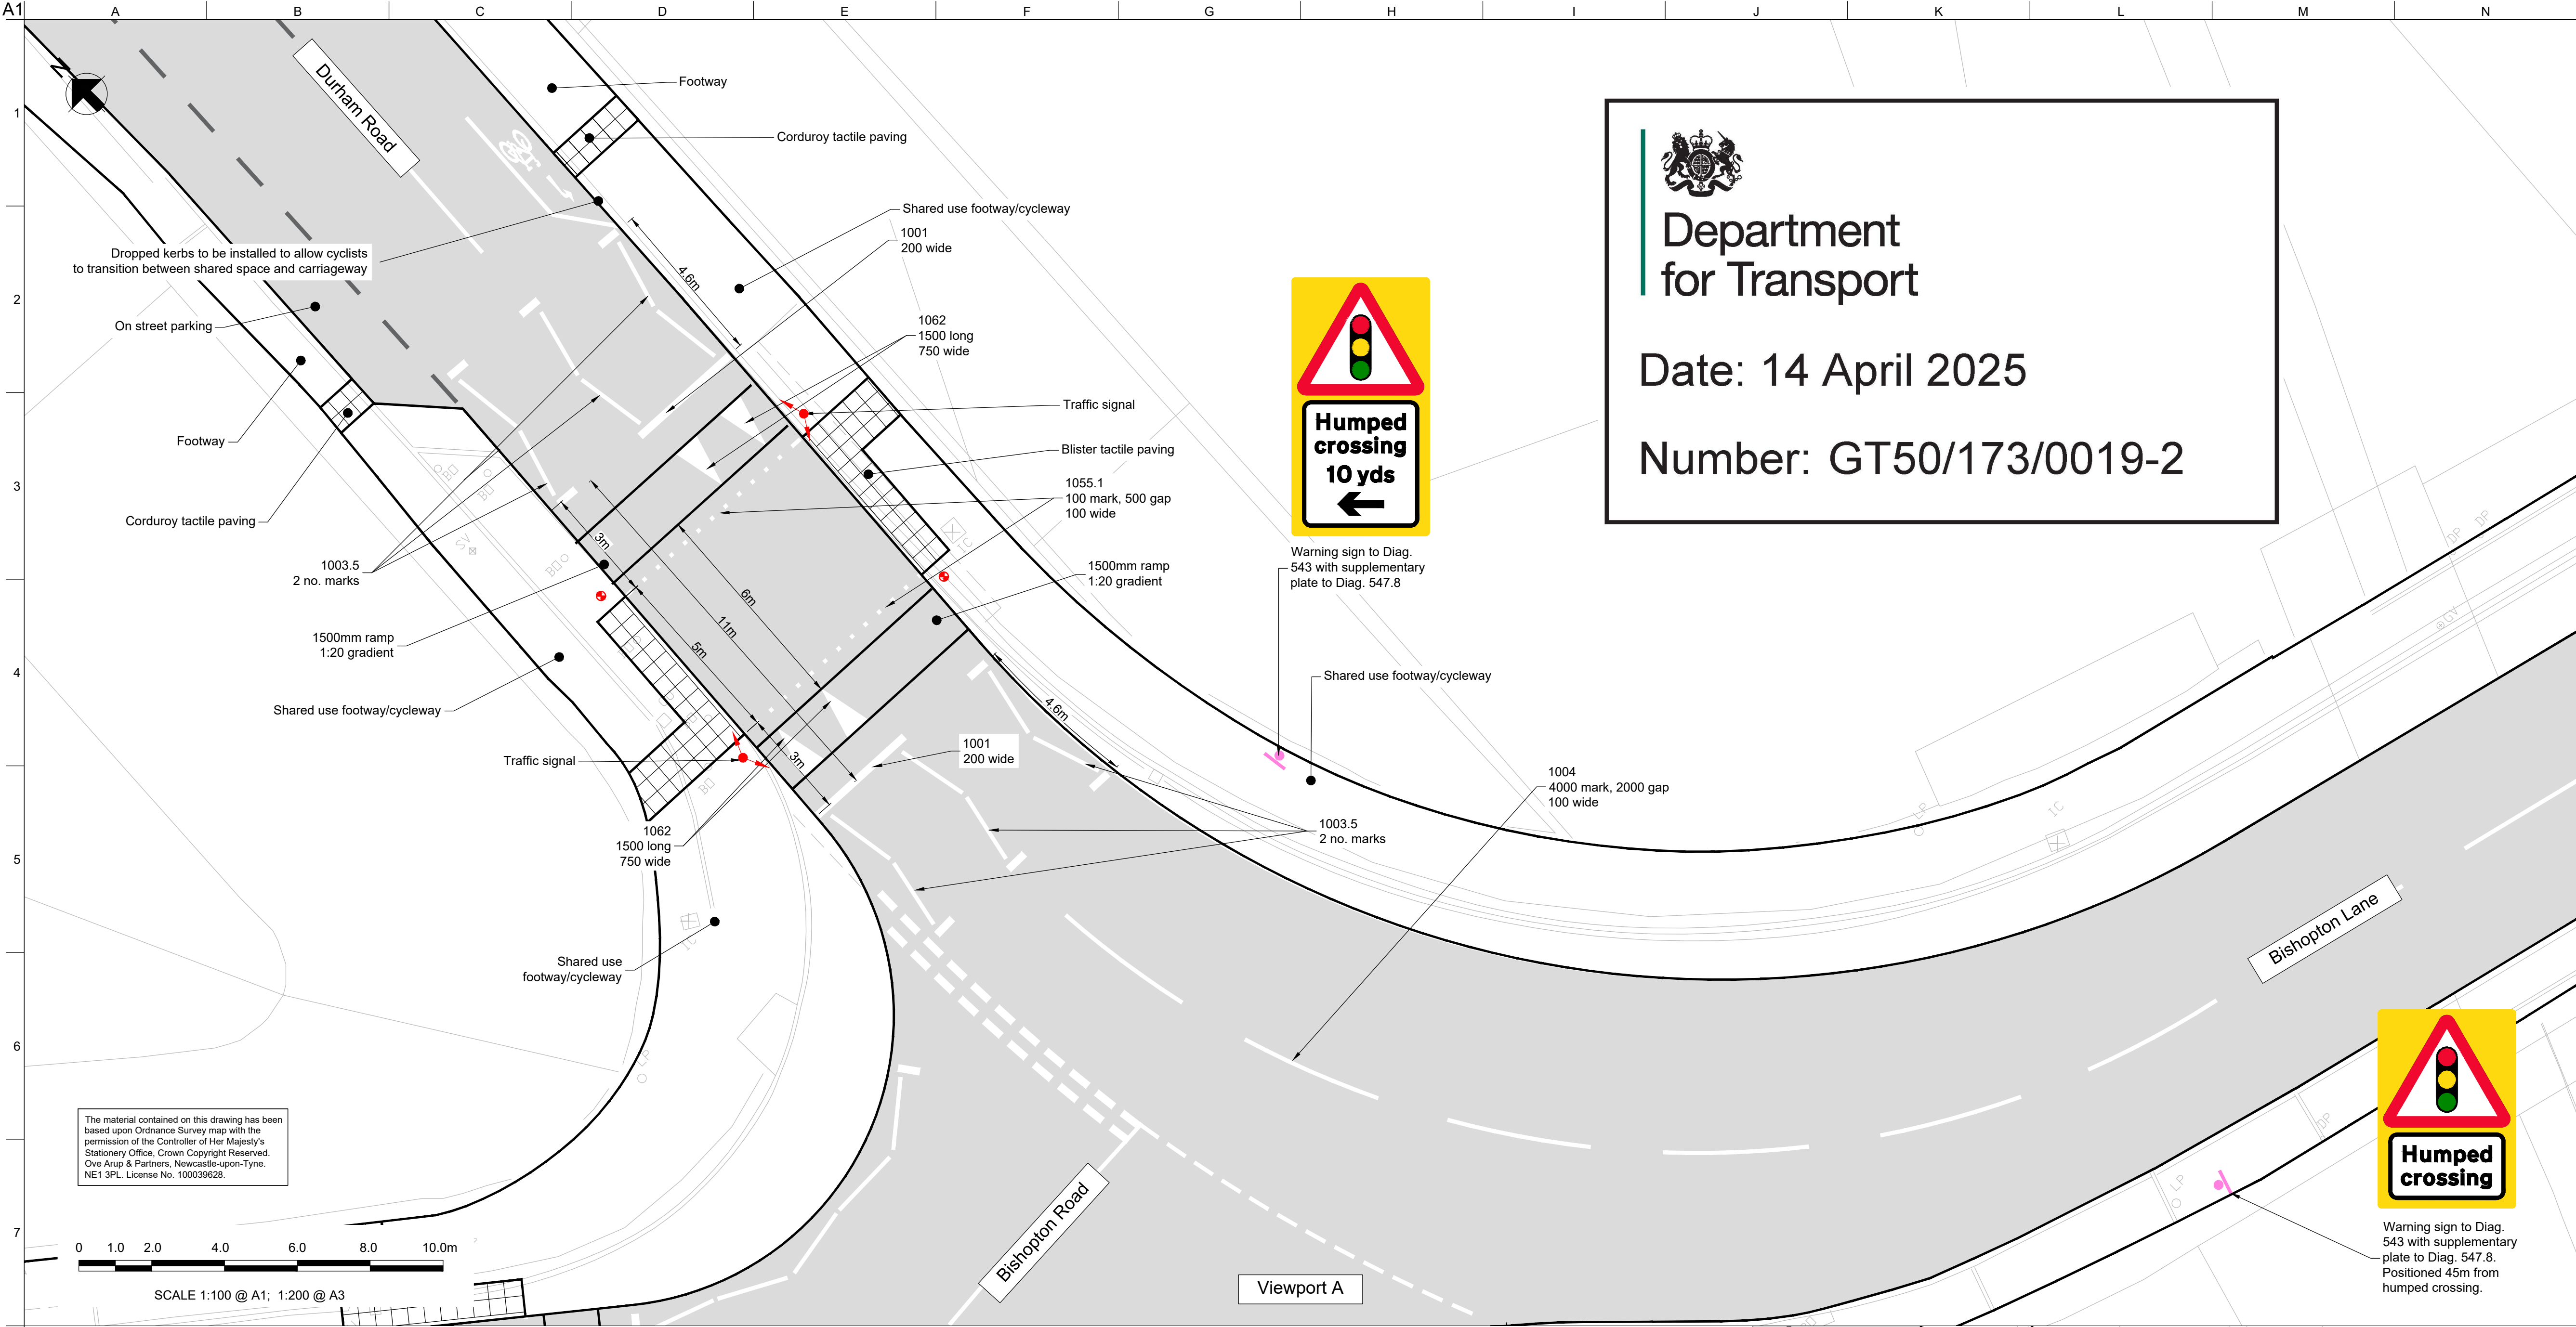


**Department
for Transport**

Date: 14 April 2025

Number: GT50/173/0019-2

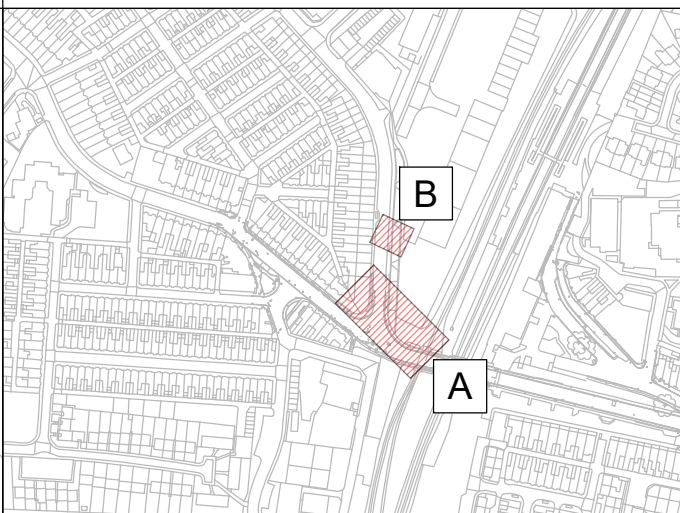

- Notes**
- All works to be in accordance with MCHW and the Tees Valley Design Guide & Specification 2021.
 - All dimensions are in metres unless otherwise stated. Please do not scale from this drawing.
- Legend**
- Traffic signals
 - Traffic signal pole with pedestrian push button
 - New non-illuminated road sign and post to be installed
 - Proposed new carriageway construction, existing carriageway, or carriageway resurfacing
 - Proposed road markings
 - Existing road markings

P1	09/04/25	AW	CB	TE
Preliminary Issue				
Rev	Date	By	Chkd	Appd

ARUP

Central Square, Forth Street
Newcastle upon Tyne NE1 3PL
Tel +44 (0)191 261 6080 Fax +44 (0)191 261 7879
www.arup.com

Client


**Stockton-on-Tees
BOROUGH COUNCIL**

Project Title

Stockton Town Centre Cycleways

Drawing Title

**Raised Table
Toucan Crossing Layout
Durham Road**

Scale at A1
1:100

Role
CH - Highways

Suitability
S2 - Suitable for Information

Arup Job No
296569-00

Rev
P1

Name
296569-ARP-XX-XX-DR-CH-1232