



Department
for Transport

Road Traffic Regulation Act 1984 Sections 64 and 65

Authorisation of traffic signs and special directions

Accessible transcript

Secretary of State for Transport's traffic authorisation of traffic signs and taxis in Chestergate and Astley Street, Stockport, and for which Stockport Metropolitan Borough Council is the traffic authority.

The following pages contain a copy of the text from the Secretary of State for Transport's traffic authorisation regarding the above traffic signs.

A scanned copy of the signed authorisation and supporting documents from the application are appended to this letter. The supporting material is submitted to the Department for Transport by a third party. You should refer to the party involved for accessible copies of the supporting material.



ROAD TRAFFIC REGULATION ACT 1984 – SECTIONS 64 AND 65
AUTHORISATION OF TRAFFIC SIGNS AND SPECIAL DIRECTIONS

The Secretary of State for Transport, in exercise of her powers under Sections 64 and 65 of the Road Traffic Regulation Act 1984, and of all other powers enabling her in that behalf, for the purpose of informing road users of a contra-flow bus lane permitting use by cycles and taxis in Chestergate and Astley Street, Stockport, and for which Stockport Metropolitan Borough Council is the traffic authority, hereby:-

1. authorises the erection at or within 5 metres of the sites marked schematically on the attached plan numbered GT50/153/0029-1 of a traffic sign (hereinafter referred to as “the authorised sign A”) conforming as to size, colour and character with that shown on the attached drawing numbered GT50/153/0029-2; and
2. authorises the erection at or within 5 metres of the sites marked schematically on the attached plan numbered GT50/153/0029-1 of a traffic sign (hereinafter referred to as “the authorised sign B”) conforming as to size, colour and character with that shown on the attached drawing numbered GT50/153/0029-3; and
3. directs that it is a condition of this authorisation that the authorised sign A shall only be erected to indicate the effect of a corresponding Traffic Regulation Order; and
4. directs without prejudice to any statutory provision to the like effect, that it is a condition of this authorisation that the erection of the authorised signs A and B at the said sites shall continue to have effect only until such day as may be appointed by one month’s notice given by the Secretary of State in writing to the traffic authority for the removal or alteration of the authorised signs A and B and on that day the said authorisation shall, without prejudice to the giving of any further authorisation or direction, cease to have effect.



The provisions of Regulations 5, 7, 8 and 11 of the Traffic Signs Regulations and General Directions 2016 (Part 1 of S.I. 2016/362, “the 2016 Regulations”) shall apply to the authorised sign A in the same manner as they apply to the sign shown in diagram 960 in Schedule 9, Part 4, Item 8 of those Regulations.

The provisions of Regulations 5, 7, 8 and 11 of the 2016 Regulations shall apply to the authorised sign B in the same manner as they apply to the sign shown in diagram 962.2 in Schedule 11, Part 2, Item 36 of those Regulations.

Dated *10 August 2026*

Signed by authority of the Secretary of State

.....
A Delegated Official of the Department for Transport

**SCANNED
AUTHORISATION
AND SUPPORTING
DOCUMENTS
FOLLOW**



**ROAD TRAFFIC REGULATION ACT 1984 – SECTIONS 64 AND 65
AUTHORISATION OF TRAFFIC SIGNS AND SPECIAL DIRECTIONS**

The Secretary of State for Transport, in exercise of her powers under Sections 64 and 65 of the Road Traffic Regulation Act 1984, and of all other powers enabling her in that behalf, for the purpose of informing road users of a contra-flow bus lane permitting use by cycles and taxis in Chestergate and Astley Street, Stockport, and for which Stockport Metropolitan Borough Council is the traffic authority, hereby:-

1. authorises the erection at or within 5 metres of the sites marked schematically on the attached plan numbered GT50/153/0029-1 of a traffic sign (hereinafter referred to as "the authorised sign A") conforming as to size, colour and character with that shown on the attached drawing numbered GT50/153/0029-2; and
2. authorises the erection at or within 5 metres of the sites marked schematically on the attached plan numbered GT50/153/0029-1 of a traffic sign (hereinafter referred to as "the authorised sign B") conforming as to size, colour and character with that shown on the attached drawing numbered GT50/153/0029-3; and
3. directs that it is a condition of this authorisation that the authorised sign A shall only be erected to indicate the effect of a corresponding Traffic Regulation Order; and
4. directs without prejudice to any statutory provision to the like effect, that it is a condition of this authorisation that the erection of the authorised signs A and B at the said sites shall continue to have effect only until such day as may be appointed by one month's notice given by the Secretary of State in writing to the traffic authority for the removal or alteration of the authorised signs A and B and on that day the said authorisation shall, without prejudice to the giving of any further authorisation or direction, cease to have effect.



Department for Transport


GT50/153/0029

The provisions of Regulations 5, 7, 8 and 11 of the Traffic Signs Regulations and General Directions 2016 (Part 1 of S.I. 2016/362, "the 2016 Regulations") shall apply to the authorised sign A in the same manner as they apply to the sign shown in diagram 960 in Schedule 9, Part 4, Item 8 of those Regulations.

The provisions of Regulations 5, 7, 8 and 11 of the 2016 Regulations shall apply to the authorised sign B in the same manner as they apply to the sign shown in diagram 962.2 in Schedule 11, Part 2, Item 36 of those Regulations.


Dated *10 August 2026*

Signed by authority of the Secretary of State

 

.....
A Delegated Official of the Department for Transport

CERTIFIED TRUE COPY

 

Department
for Transport

Date:
11/08/2026

- KEY
- New Post & Sign
 - Signs mounted on Lamp Column
 - Existing signs on post or lighting column to remain
 - Existing signs back to back on post or lighting column to remain
 - Sign to Diag 962.2 (Variation)
 - Sign to Diag 612
 - Sign to Diag 954 (Variation)
 - Sign to Diag 616
 - Sign to Diag 953 (Variant)
 - Sign to Diag 878
 - Signs to Diag 956 and Diag 878 on Yellow Backing Board
 - Sign to Diag 960
 - Sign to Diag 960 variant
 - Sign to Diag 956




Department
for Transport

Date: 06 August 2026

Number: GT50/153/0029-1

Rev.	Drawn	Checked	Date	Revision Details
AMENDMENTS				
 STOCKPORT METROPOLITAN BOROUGH COUNCIL HIGHWAYS AND TRANSPORTATION STOCKPORT SK1 3XE				
MARK GLYNN DIRECTOR OF PLACE MANAGEMENT				
Job Title				
CHESTERGATE / ASTLEY STREET STOCKPORT				
Drawing Title				
EXISTING / PROPOSED SIGNAGE ARRANGEMENT FOR DfT AUTHORISATION				
Drawn	Engineer	Checked	Approved	
CP	CP	SL	AM	
Date	Date	Date	Date	
05/08/2026	05/08/2026	05/08/2026	05/08/2026	
Size	Scale			
A1	1:500			
Drawing No.	Revision			
D / 0731 / 1200 / AUTH / AS / 03				

This map is reproduced from Ordnance Survey material with the permission of Ordnance Survey on behalf of the Controller of Her Majesty's Stationary Office. © Crown copyright. Unauthorised reproduction infringes Crown copyright and may lead to prosecution or civil proceedings. Stockport Metropolitan Borough Council. AC0000804794 2026

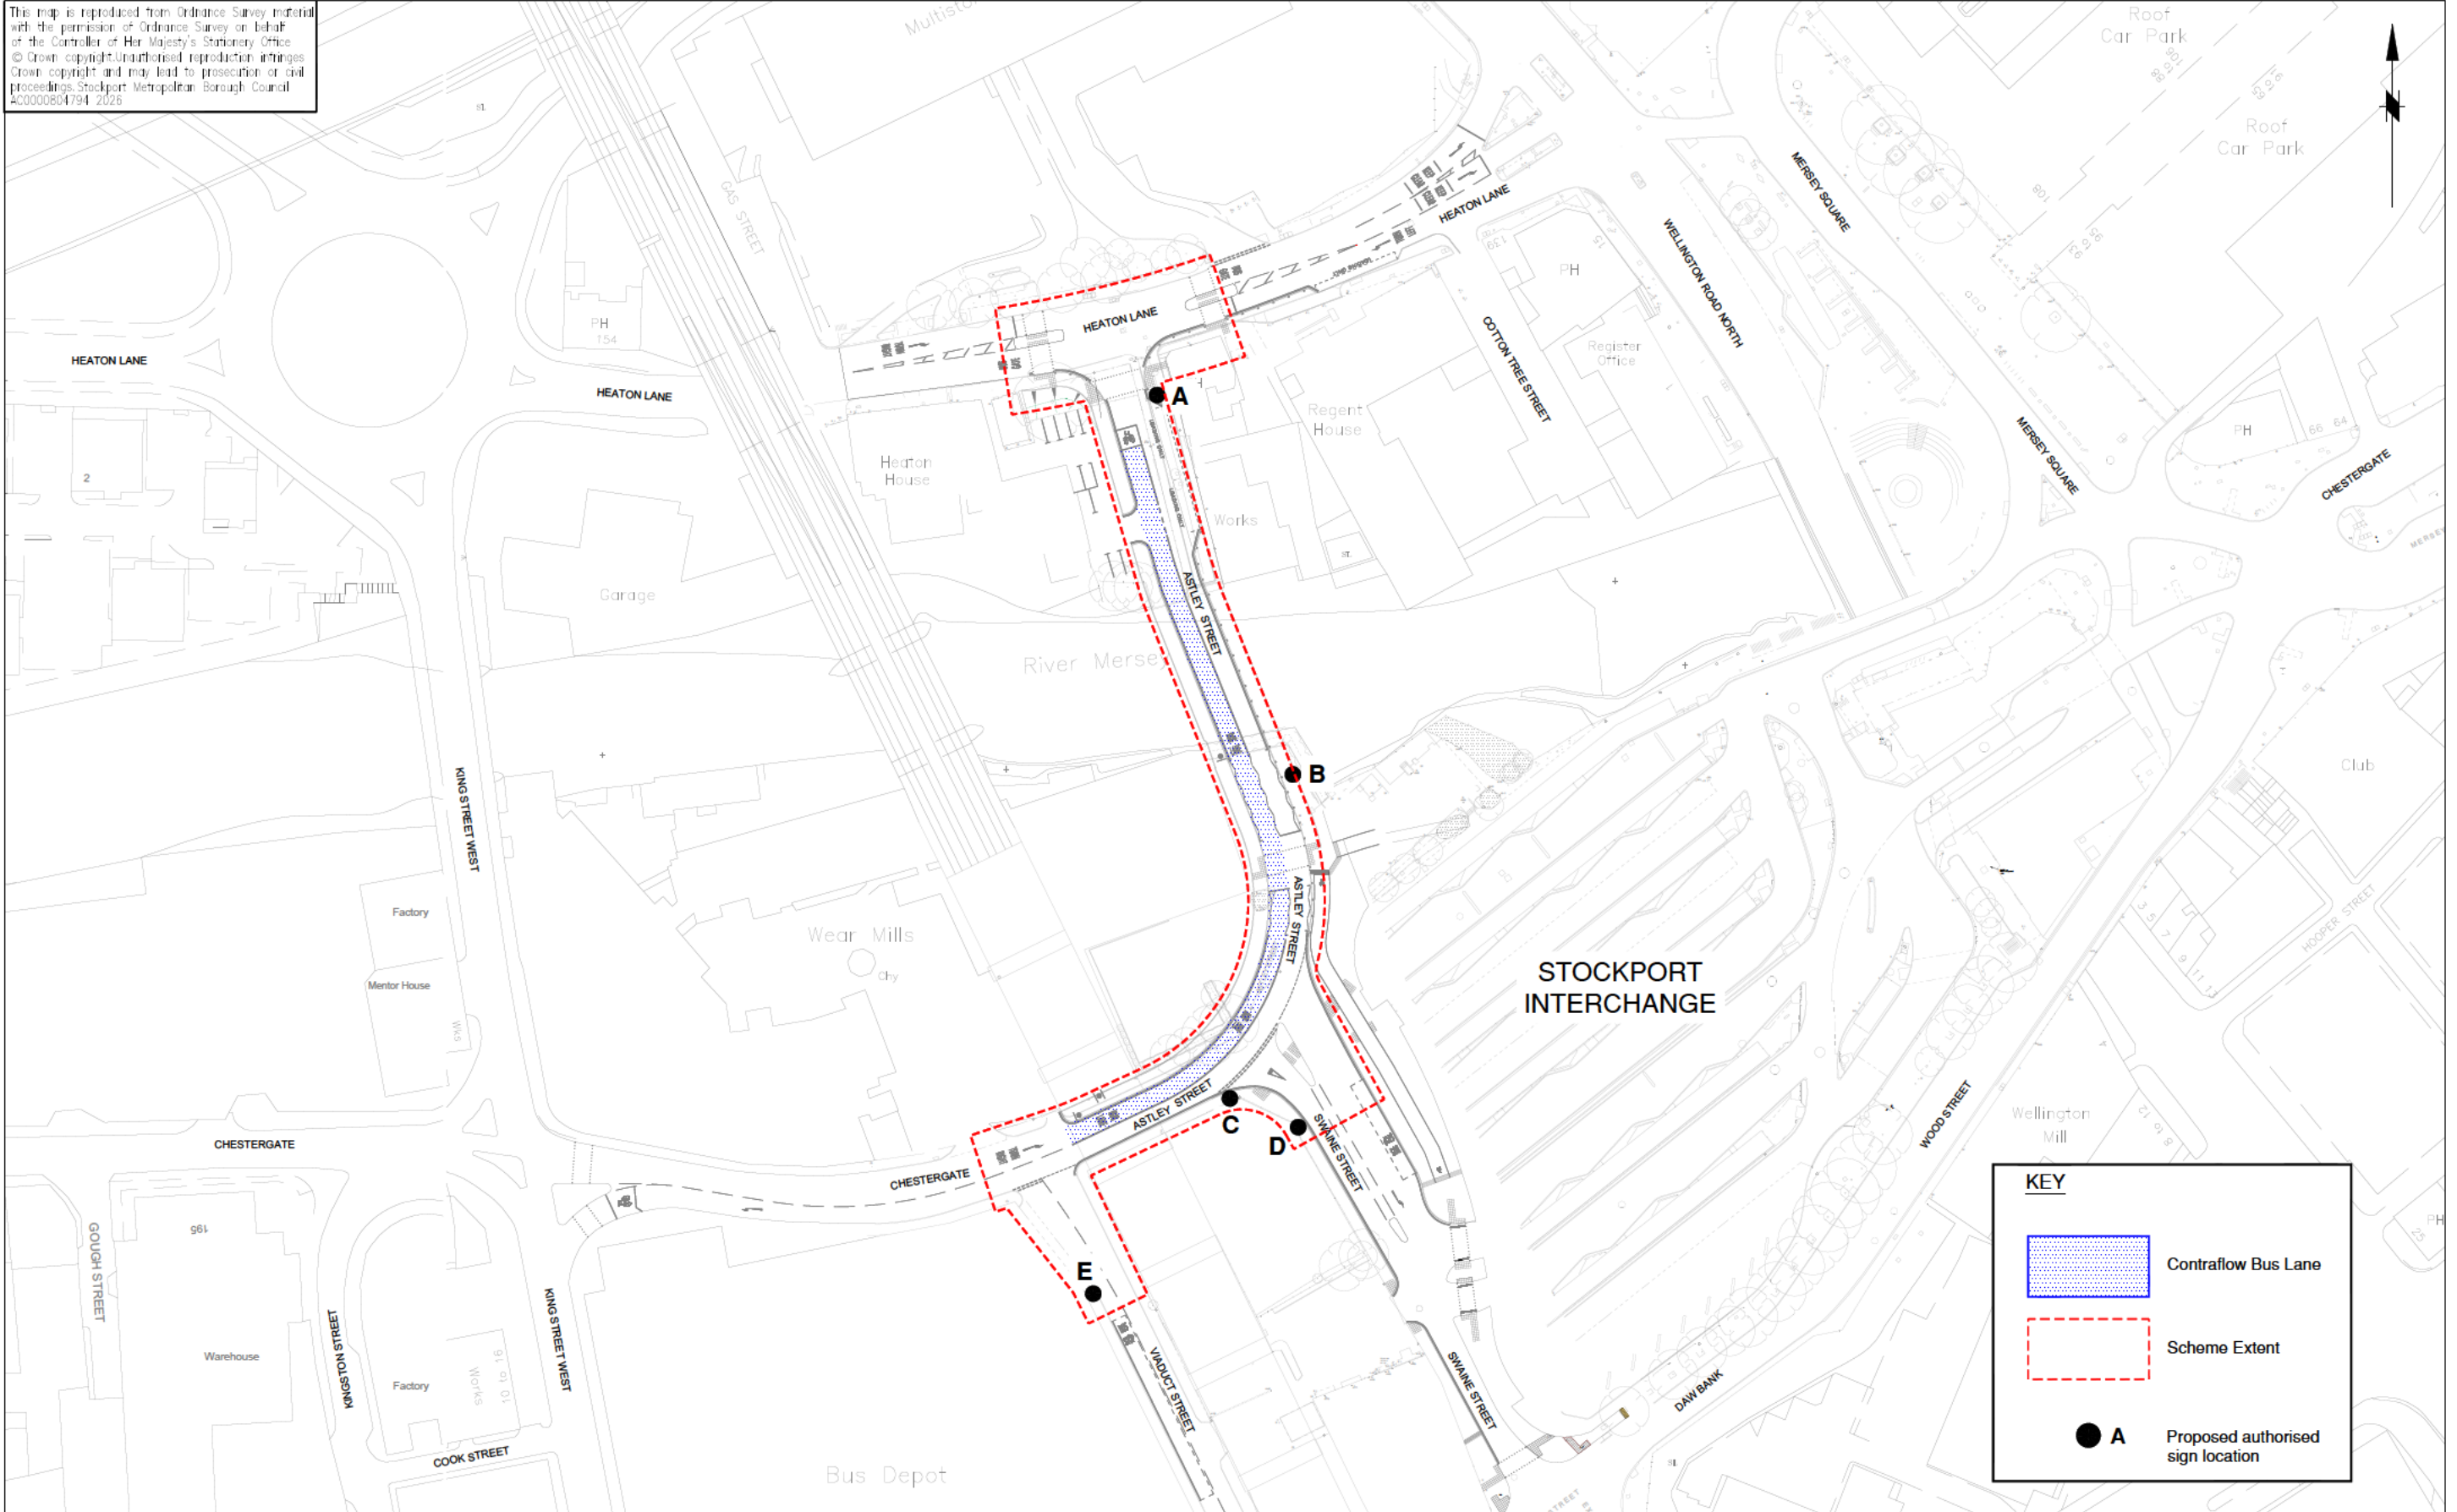

 STOCKPORT METROPOLITAN BOROUGH COUNCIL HIGHWAYS AND TRANSPORTATION STOPFORD HOUSE STOCKPORT SK1 3XE MARK GLYNN DIRECTOR OF PLACE MANAGEMENT	AMENDMENTS					JOB TITLE						
	DRAWN	CHECKED	DATE	No	AMENDMENT	Chestergate / Astley Street (Bus Gate), Stockport		Drawn	Engineer	Checked	Approved	
								CP	CP	SL	AM	
						DRAWING TITLE		Date	Date	Date	Date	
						Location Plan		05/08/2026	05/08/2026	05/08/2026	05/08/2026	
								Scale				
								1:1250@A3				
								Drawing No.		Revision		
								D / 0731 / 1200 / AUTH / AS / 01				



PHOTO 1
CHESTERGATE LOOKING TOWARDS THE
ENTRY TO THE CONTRAFLOW BUS LANE

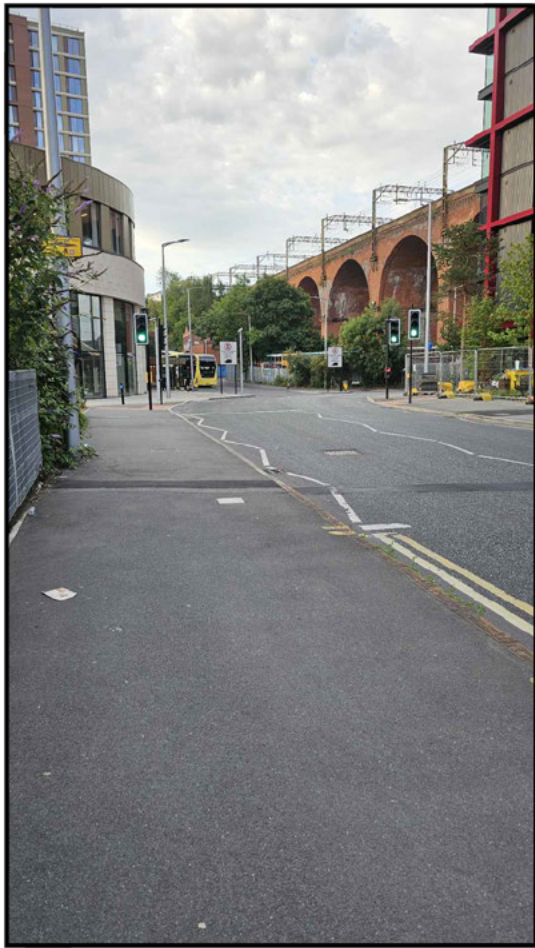


PHOTO 2
LOOKING SOUTH ON ASTLEY STREET
TOWARDS SWAINE STREET JUNCTION



PHOTO 3
ASTLEY STREET LOOKING SOUTH WEST
TOWARDS THE ENTRY OF THE CONTRAFLOW
BUS LANE (OPPOSING TRAFFIC VIEW)




PHOTO 4
ASTLEY STREET LOOKING NORTH WEST TOWARDS
HEATON LANE



PHOTO 5
LOOKING SOUTH TOWARDS ASTLEY STREET FROM THE
HEATON LANE SIGNALISED JUNCTION




PHOTO 6
ASTLEY STREET LOOKING SOUTH WEST
TOWARDS THE ENTRY OF THE CONTRAFLOW
BUS LANE (OPPOSING TRAFFIC VIEW)

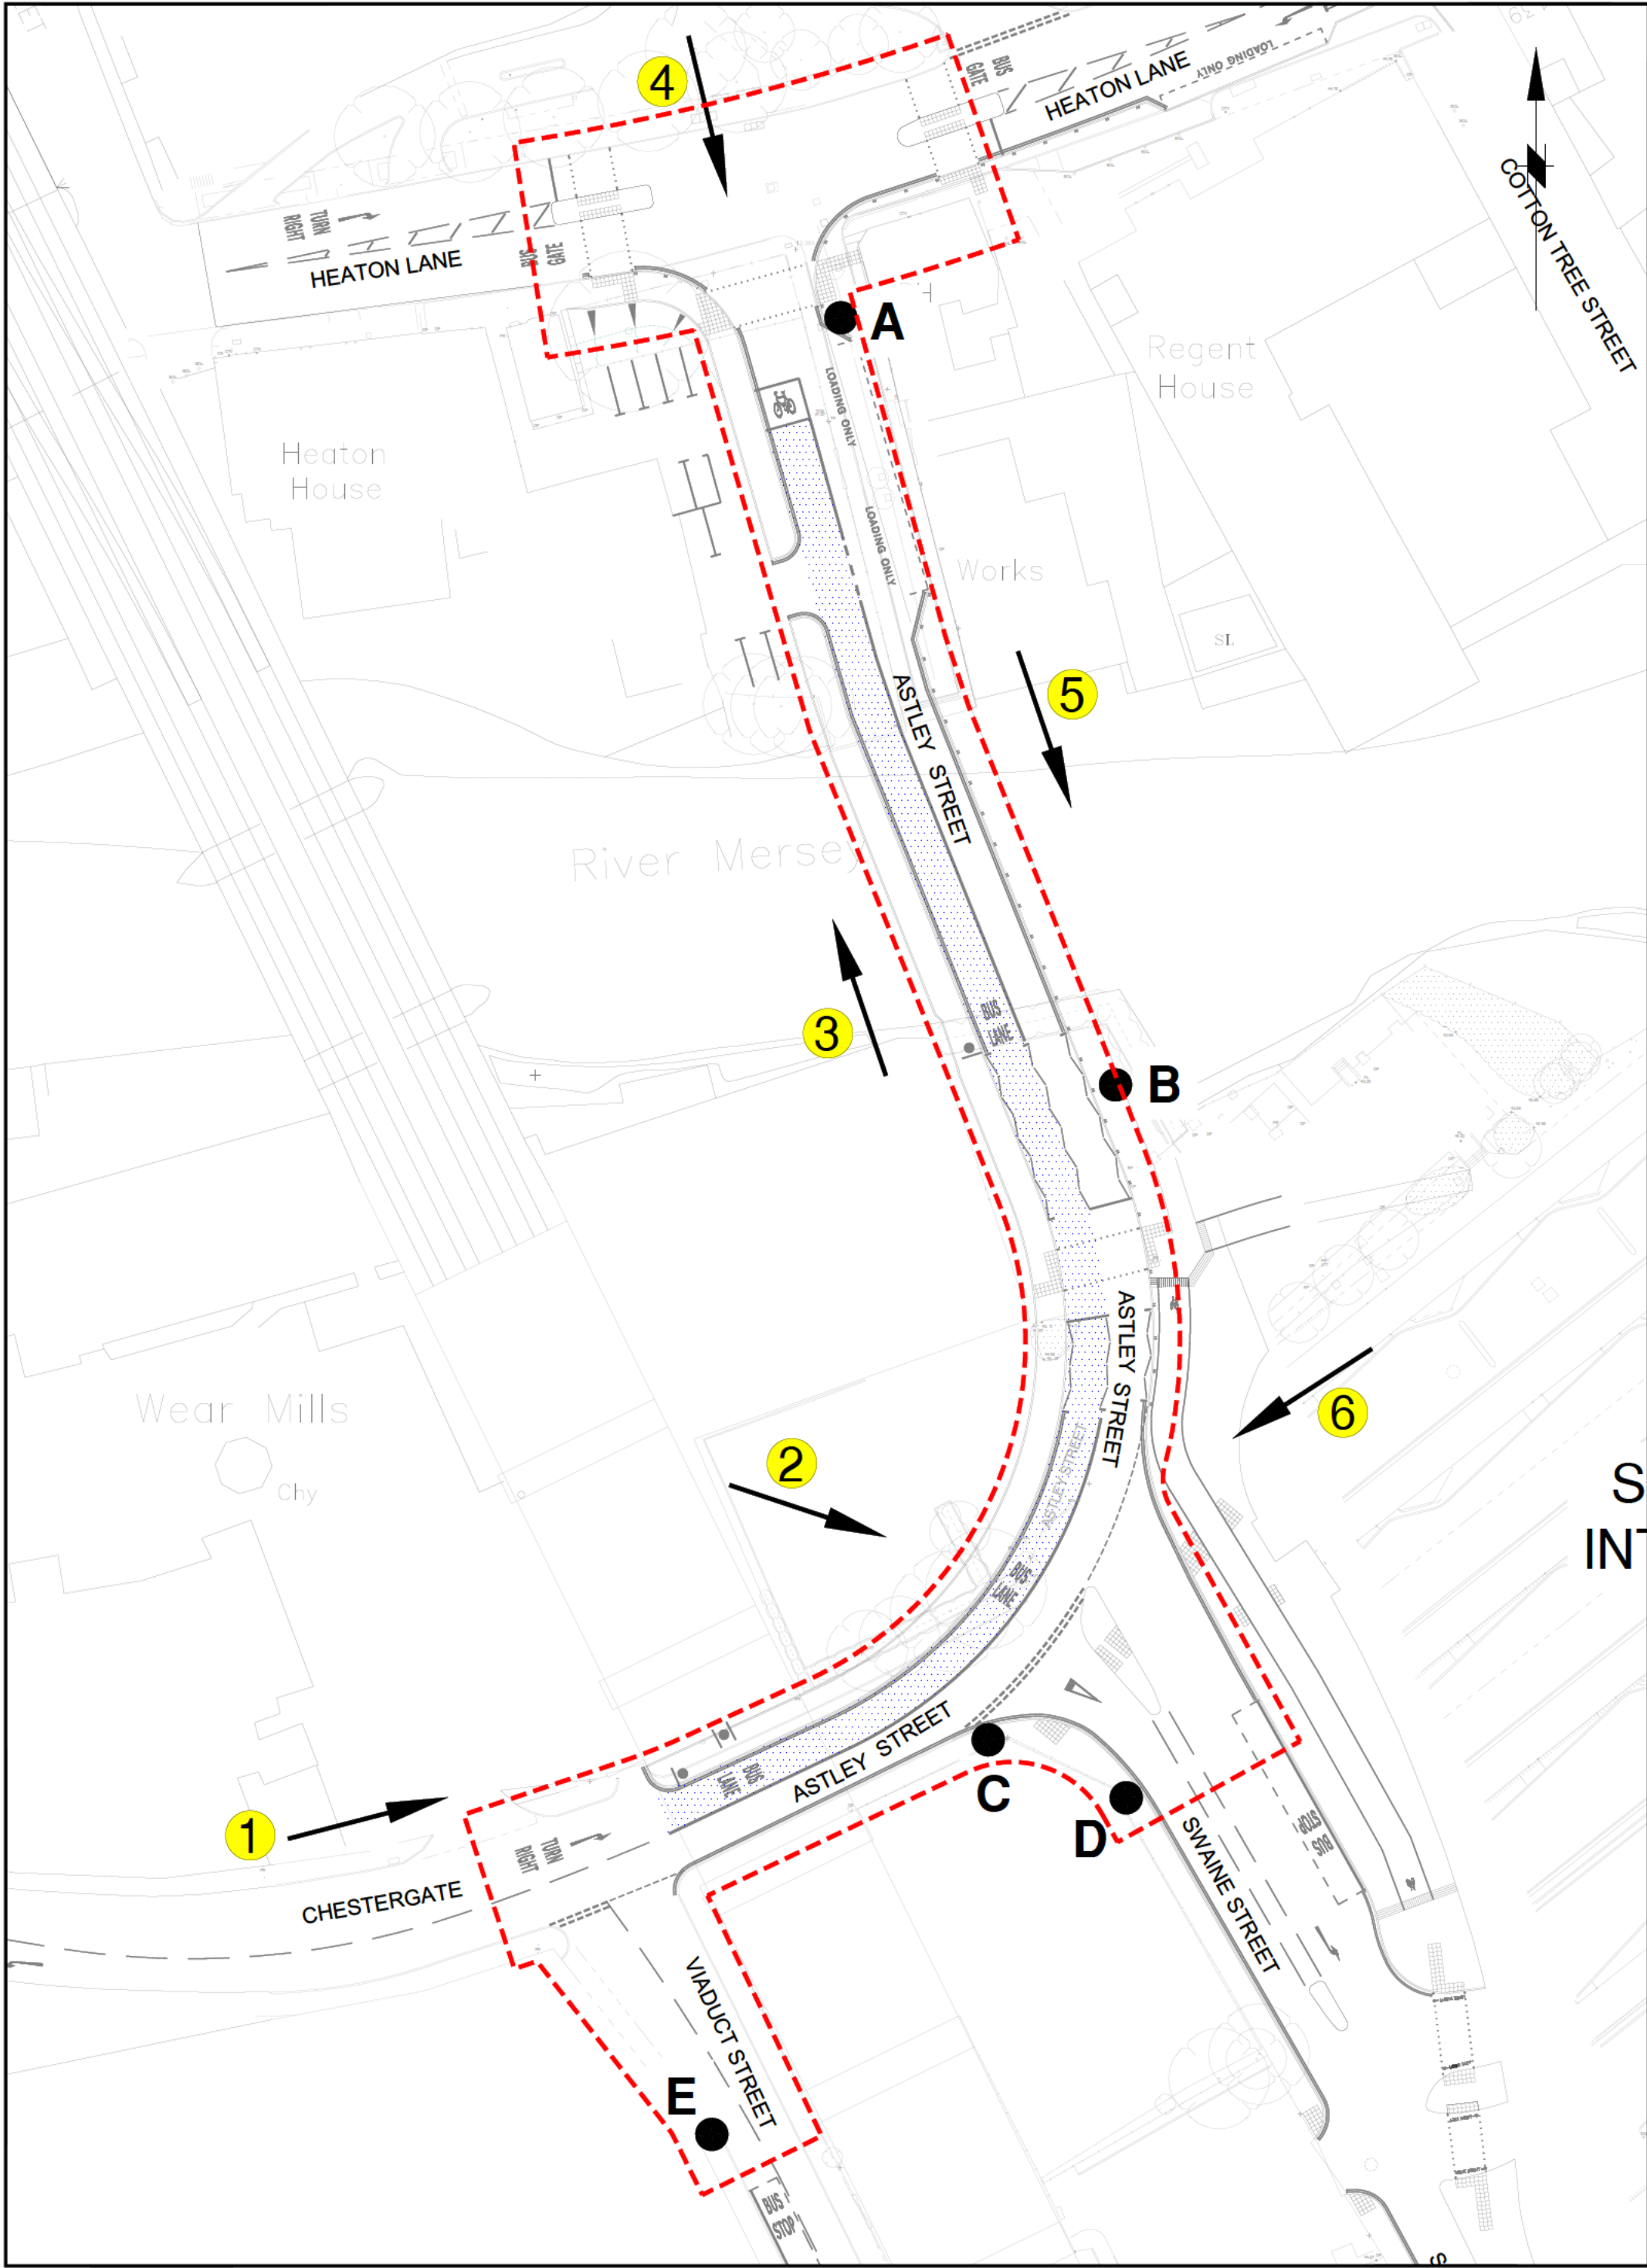


This map is reproduced from Ordnance Survey material with the permission of Ordnance Survey on behalf of the Controller of Her Majesty's Stationary Office. © Crown copyright. Unauthorised reproduction infringes Crown copyright and may lead to prosecution or civil proceedings. Stockport Metropolitan Borough Council AC0000804794 2026

KEY

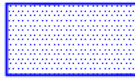-  Contraflow Bus Lane
-  Scheme Extent
-  Proposed authorised sign location
-  Direction of Photograph

Rev.	Drawn	Checked	Date	Revision Details
AMENDMENTS				
 STOCKPORT METROPOLITAN BOROUGH COUNCIL HIGHWAYS AND TRANSPORTATION STOFORD HOUSE STOCKPORT SK1 3JT				
MARK GLYNN DIRECTOR OF PLACE MANAGEMENT				
Job Title				
CHESTERGATE / ASTLEY STREET (BUS GATE) STOCKPORT				
Drawing Title				
SITE PHOTOGRAPHS PLAN				
Drawn CP	Engineer CP	Checked SL	Approved AM	
Date 05/08/2026	Date 05/08/2026	Date 05/08/2026	Date 05/08/2026	
Size A2	Scale N.T.S			
Drawing No. D / 0731 / 1200 / AUTH / AS / 02				Revision

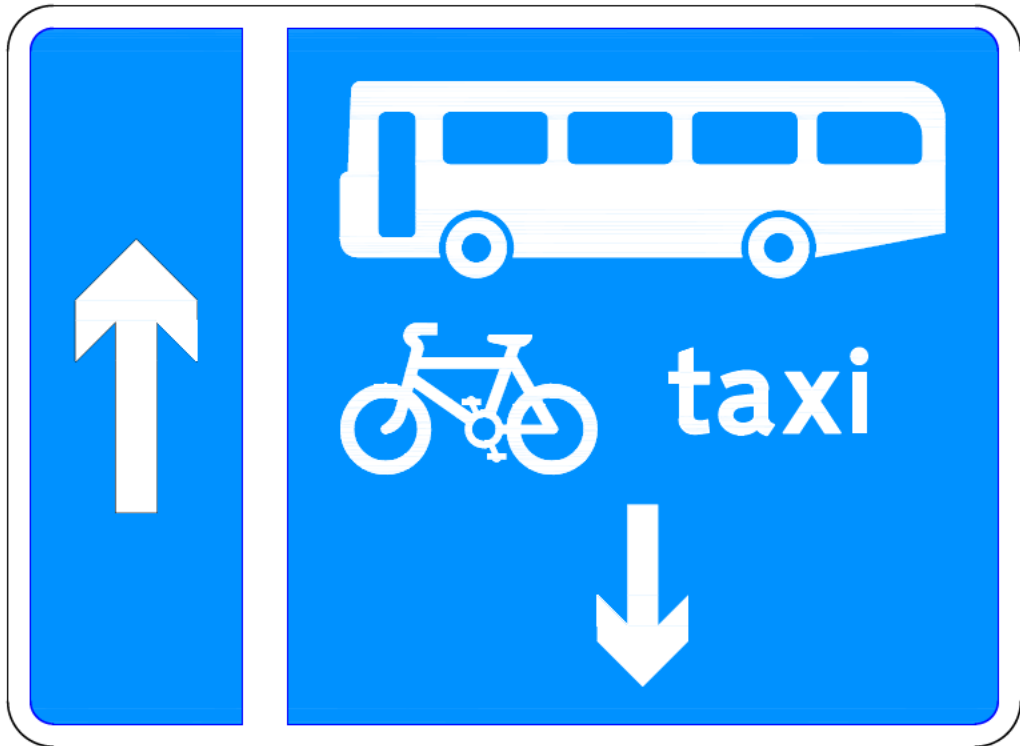

Department
for Transport

Date: 06 August 2026

Number: GT50/153/0029-2

Scheme Ref.	Chestergate / Astley Street, Stockport		
Sign Ref.	960 -Variant	x-height	50.0
Letter colour	WHITE	SIGN FACE	
Background	BLUE	Width	840mm
Border	WHITE	Height	615mm
Material	Class R3B-UK	Area	0.51m ²

NOTES

1. Sign dimensions in millimetres unless stated otherwise
2. The signface is to be manufactured from Class R3B retroreflective sheeting in accordance with BS EN 12899 - 1
3. No internal or external illumination proposed
4. All colours and symbols to comply with the authorised sign design.
5. The sign detailed on this drawing shall be installed at locations A, B and C as shown on Drawing No:- D / 0731 / 1200 / AUTH / AS / 01



STOCKPORT
METROPOLITAN BOROUGH COUNCIL
HIGHWAYS AND TRANSPORTATION
STOPFORD HOUSE
STOCKPORT SK1 3XE

MARK GLYNN
DIRECTOR OF PLACE MANAGEMENT

AMENDMENTS

DRAWN	CHECKED	DATE	No	AMENDMENT

JOB TITLE

Chestergate / Astley Street (Bus Gate),
Stockport

DRAWING TITLE

Sign A - Contraflow Bus Lane Sign
Non - Prescribed Variant of Diagram 960

Drawn CP	Engineer CP	Checked SL	Approved AM
Date 03/08/2026	Date 03/08/2026	Date 03/08/2026	Date 03/08/2026
Scale N.T.S			
Drawing No. D / 0731 / 1200 / AUTH / AS / 04			Revision



Department
for Transport

Date: 06 August 2026

Number: GT50/153/0029-3

Scheme Ref.	Chestergate / Astley Street, Stockport		
Sign Ref.	Diag 962.2 Variation	x-height	50.0
Letter colour	BLACK	SIGN FACE	
Background	WHITE	Width	610 mm
Border	BLACK	Height	770 mm
Material	Class R3B-UK	Area	0.47 m ²

NOTES

1. Sign dimensions in millimetres unless stated otherwise
2. The signface is to be manufactured from Class R3B retroreflective sheeting in accordance with BS EN 12899 - 1
3. No internal or external illumination proposed
4. All colours and symbols to comply with the authorised sign design.
5. The sign detailed on this drawing shall be installed at locations D and E as shown on Drawing No:- D / 0731 / 1200 / AUTH / AS / 01



STOCKPORT
METROPOLITAN BOROUGH COUNCIL
HIGHWAYS AND TRANSPORTATION
STOPFORD HOUSE
STOCKPORT SK1 3XE

MARK GLYNN
DIRECTOR OF PLACE MANAGEMENT

AMENDMENTS

DRAWN	CHECKED	DATE	No	AMENDMENT

JOB TITLE

Chestergate / Astley Street (Bus Gate),
Stockport

DRAWING TITLE

Sign B - Regulatory Sign
Non - Prescribed Variant of Diagram 962.2
(Including 'TAXI' Legend)

Drawn CP	Engineer CP	Checked SL	Approved AM
Date 05/08/2026	Date 05/08/2026	Date 05/08/2026	Date 05/08/2026
Scale N.T.S			
Drawing No. D / 0731 / 1200 / AUTH / AS / 05			Revision