


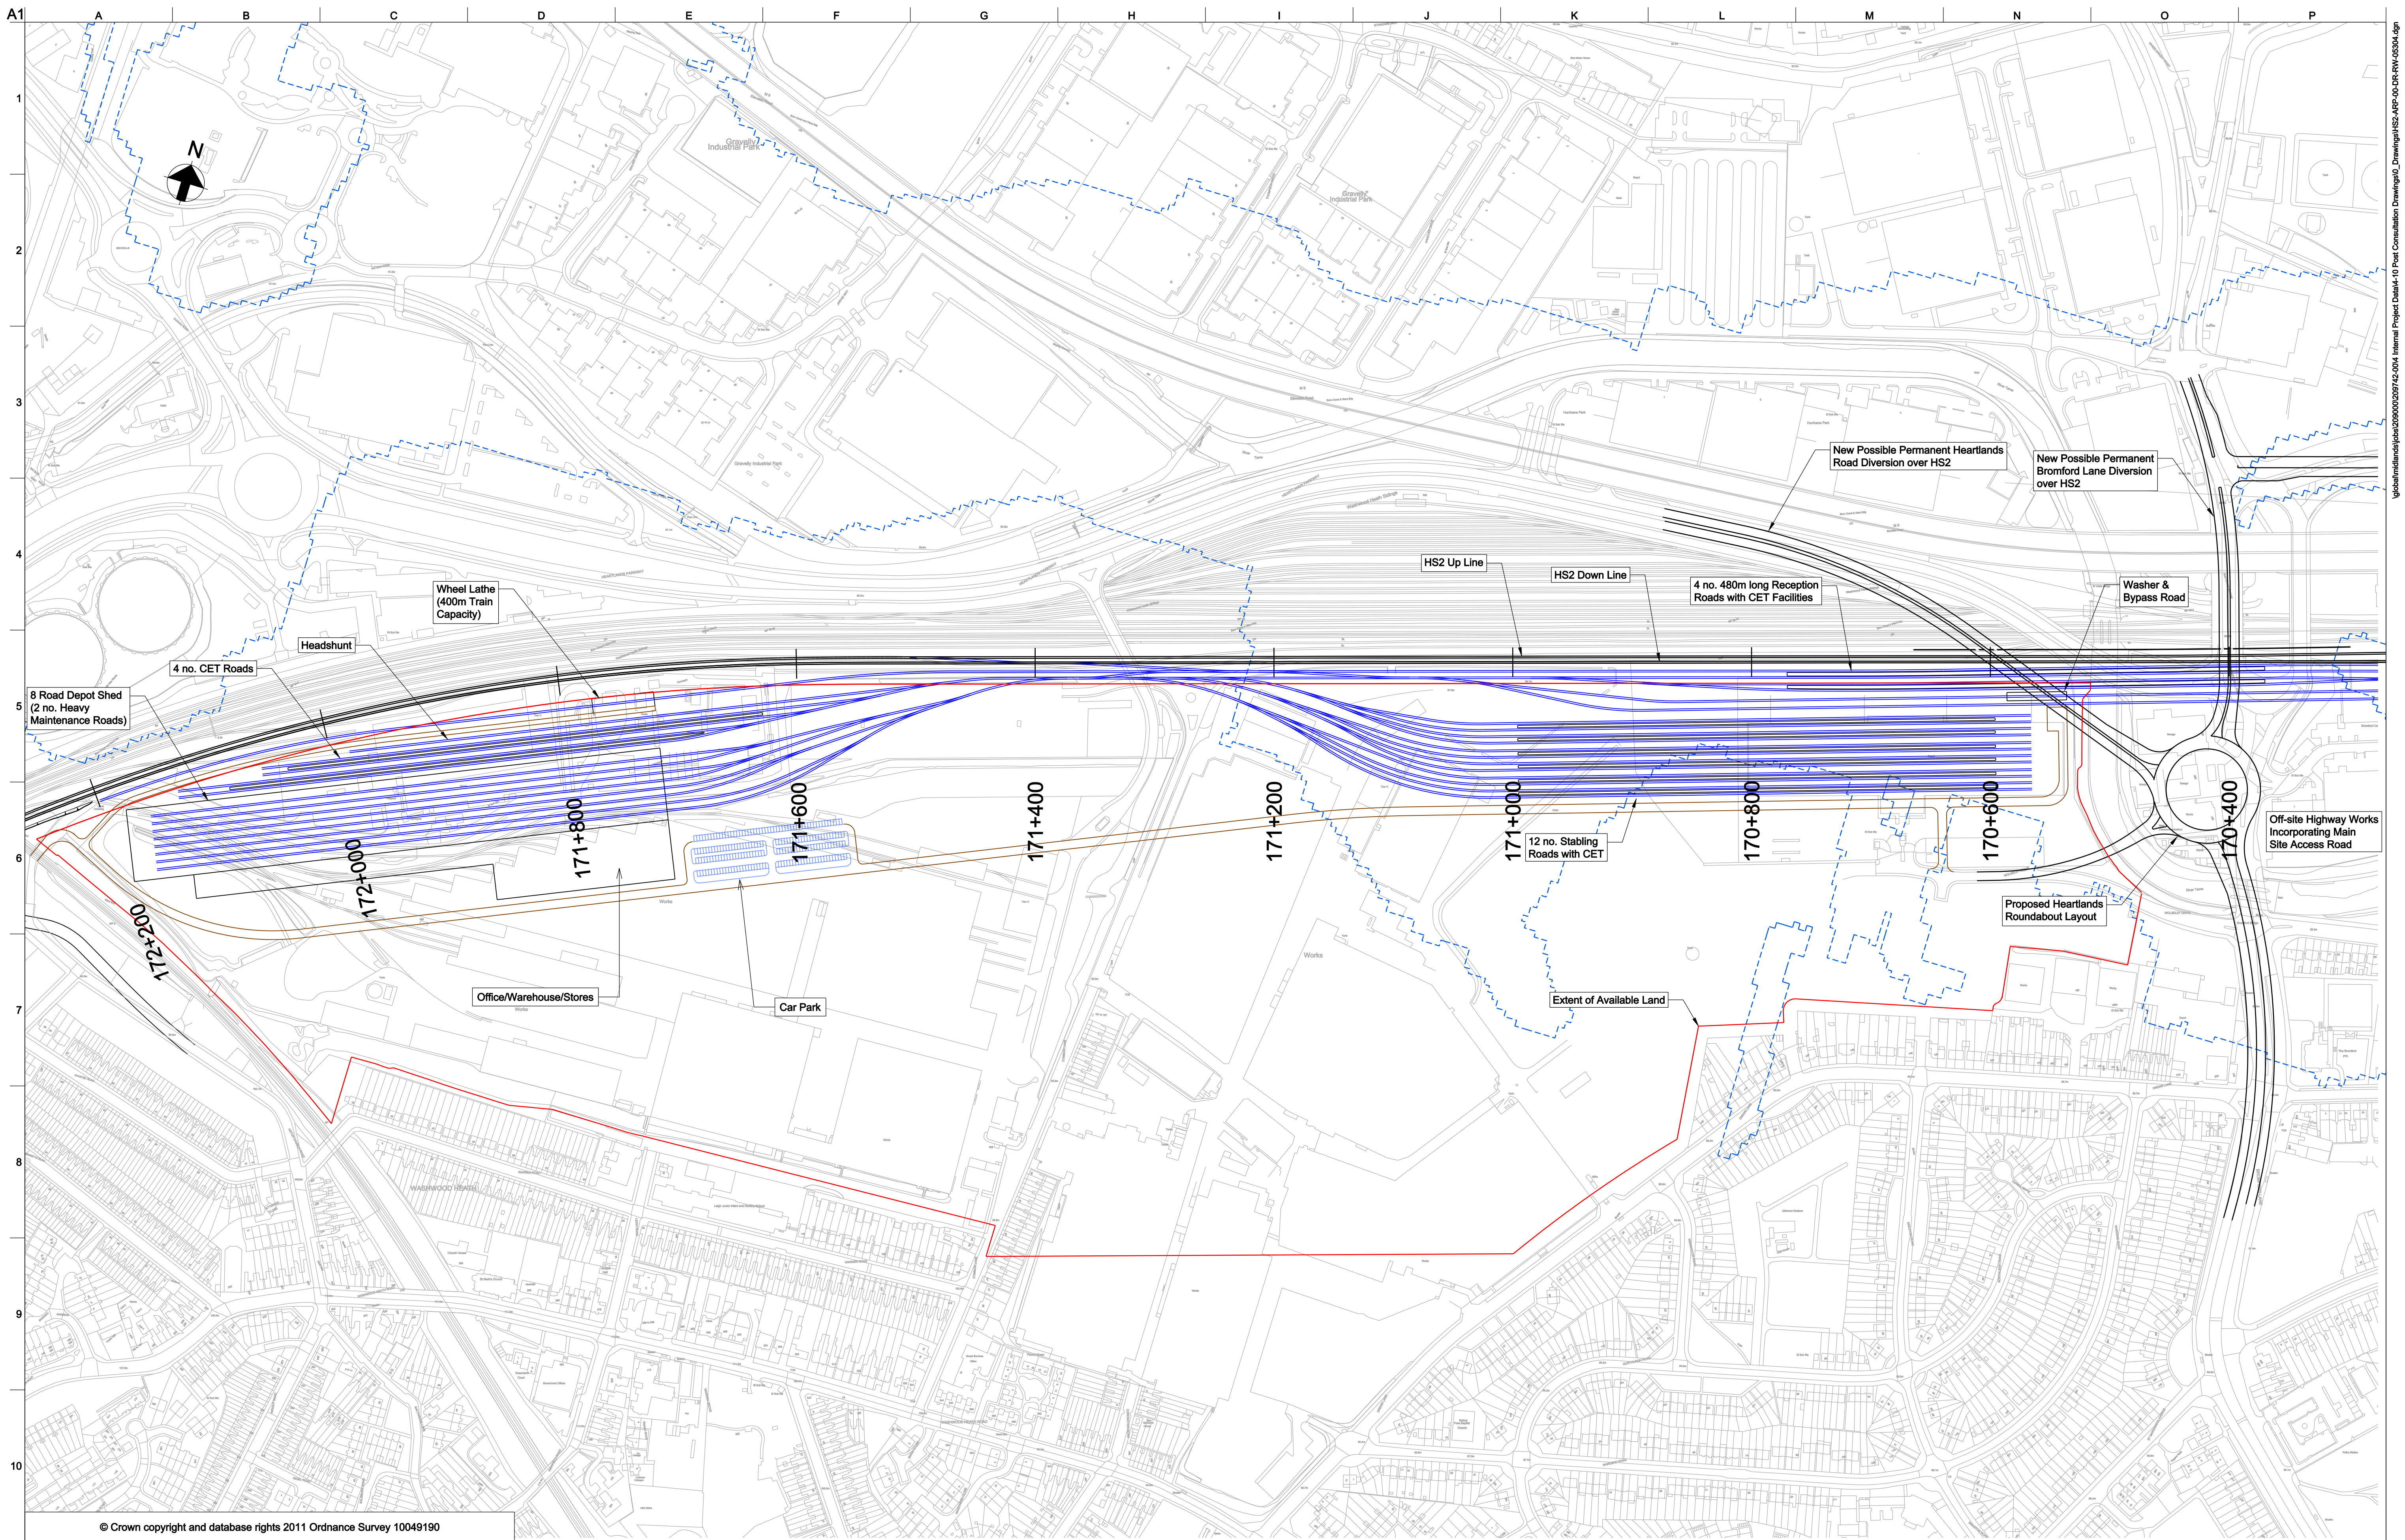

© Crown copyright and database rights 2011 Ordnance Survey 10049190

Legend

-  Listed buildings
 Area of Outstanding Natural Beauty
 RAMSAR
 World Heritage Site
 SSSI

-  Special Areas of Conservation
-  Special Protection Areas
-  National Nature Reserves
-  Parks and Gardens
-  Scheduled Ancient Monuments
-  Historical Battlefields

- National Parks
-  Flood Risk Zones

-

- Highway Cutting
- Highway Embankment

2.0	05/01/12	LW	MP	CL
Approved				
1.0	22/12/12	BF	MP	CL
For Coordination				
Issue	Date	By	Chkd	Appd

Client



Job Title
**High Speed 2
Feasibility Study**

Scale at A1	1:2500
Discipline	Rail

ARUP

The Arup Campus, Blythe Gate, Blythe Valley Park
Solihull, West Midlands B90 8AE
T +44(0)121 213 3000 F +44(0)121 213 3001
www.arup.com

Drawing Title

**Post Consultation Route
Washwood Heath Depot**

Drawing Status	Job No
Approved	209742-00
Drawing No	Issue
HS2-ARP-00-DR-RW-05304	2.0

Arup