


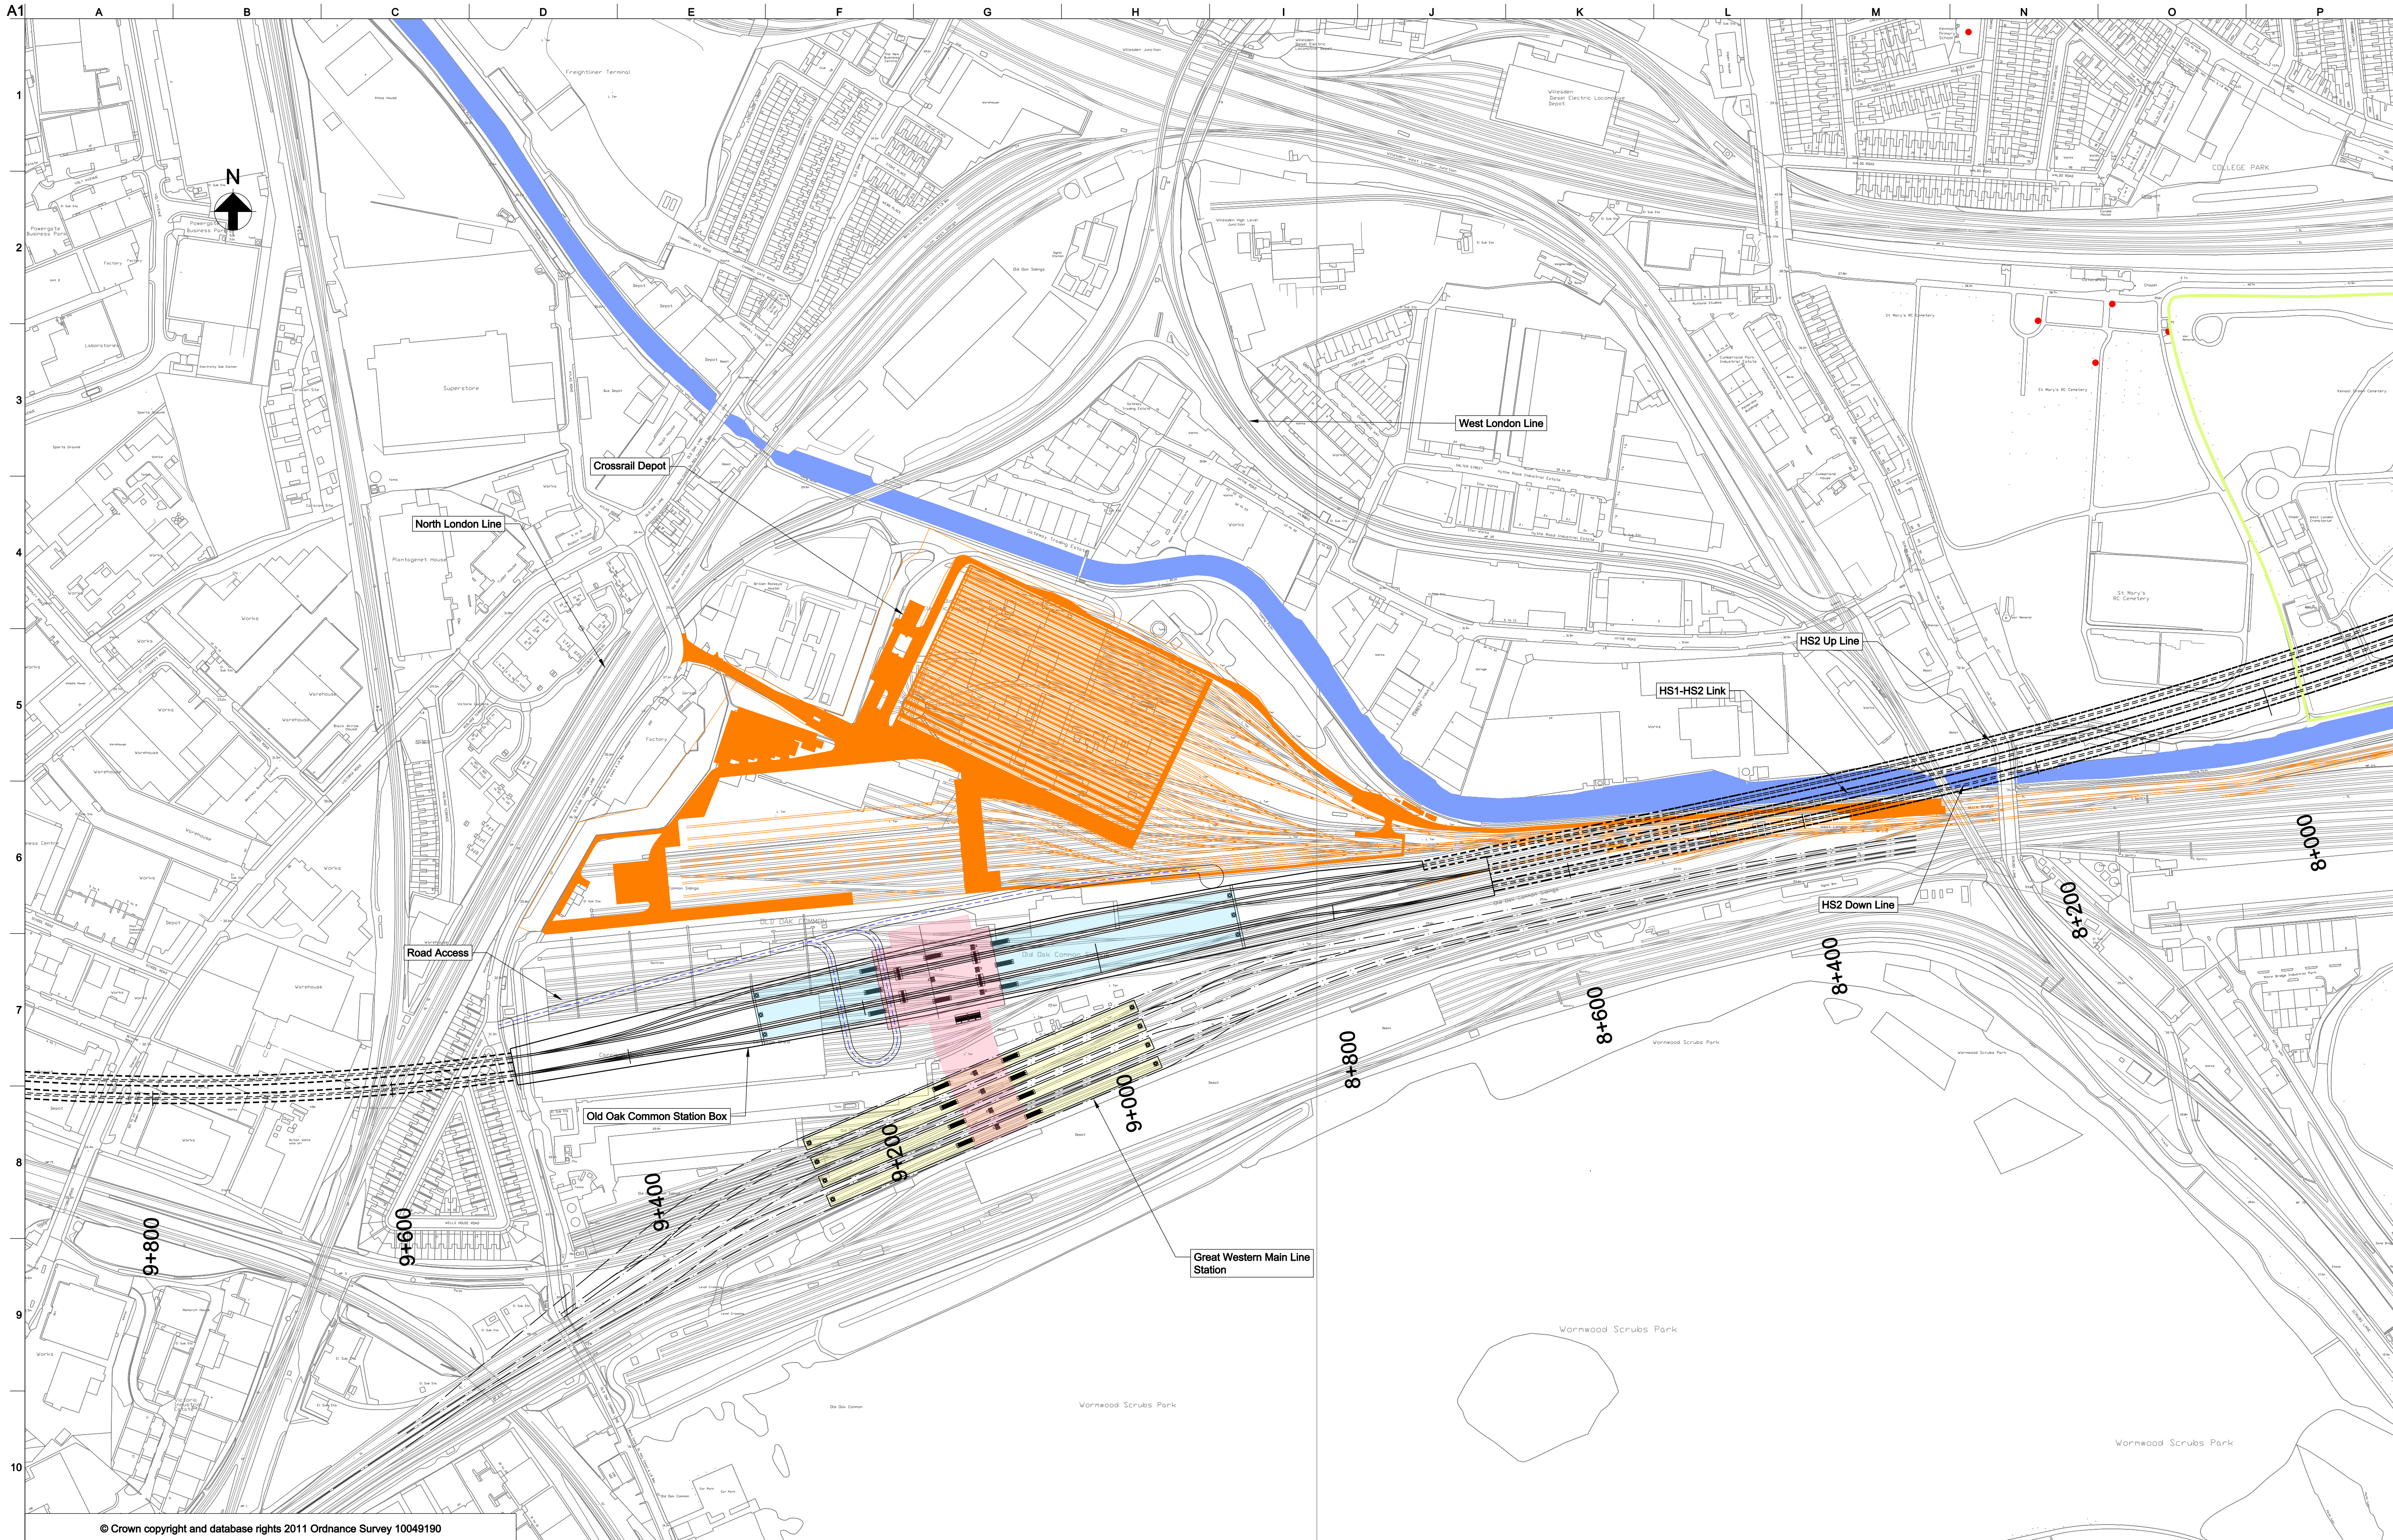

© Crown copyright and database rights 2011 Ordnance Survey 10049190

Legend

Listed buildings

Area of Outstanding Natural Beauty

RAMSAR

World Heritage Site

SSSI

Special Areas of Conservation

Special Protection Areas

National Nature Reserves

Parks and Gardens

Scheduled Ancient Monuments

Historical Battlefields

National Parks

Flood Risk Zones

Railway Cutting

Railway Embankment

Highway Cutting

Highway Embankment

Issue	Date	By	Chkd	Appd
2.0	05/01/12	LW	MP	CL
Approved				
1.0	22/12/12	BF	MP	CL
For Coordination				

Client

hs2

Job Title

High Speed 2 Feasibility Study

Scale at A1 1:2500

Discipline Rail

ARUP

The Arup Campus, Blythe Gate, Blythe Valley Park
Salford, West Midlands B90 5AE
T +44(0)121 213 3000 F +44(0)121 213 3001
www.arup.com

Drawing Title

**Post Consultation Route
Old Oak Common Station**

Drawing Status	Job No
Approved	209742-00
Drawing No	Issue
HS2-ARP-00-DR-RW-05301	2.0

0 0.01 0.02 0.03 0.04 0.05 Metres at 1:1 (Scale with caution as distortion can occur)

© Arup